


Cindy L. Beyer Design
 11871 Lake Harpors Road
 Reston, Virginia 20194
 (703) 888-0200

BOYER BASEMENT

SCALE: 1/4" = 1'-0"
 DATE: 10-0-02
 DRAWN BY: CLB
 CHECKED BY: [blank]
 PROJECT NO: [blank]


SKETCH #2

DRAWING NUMBER

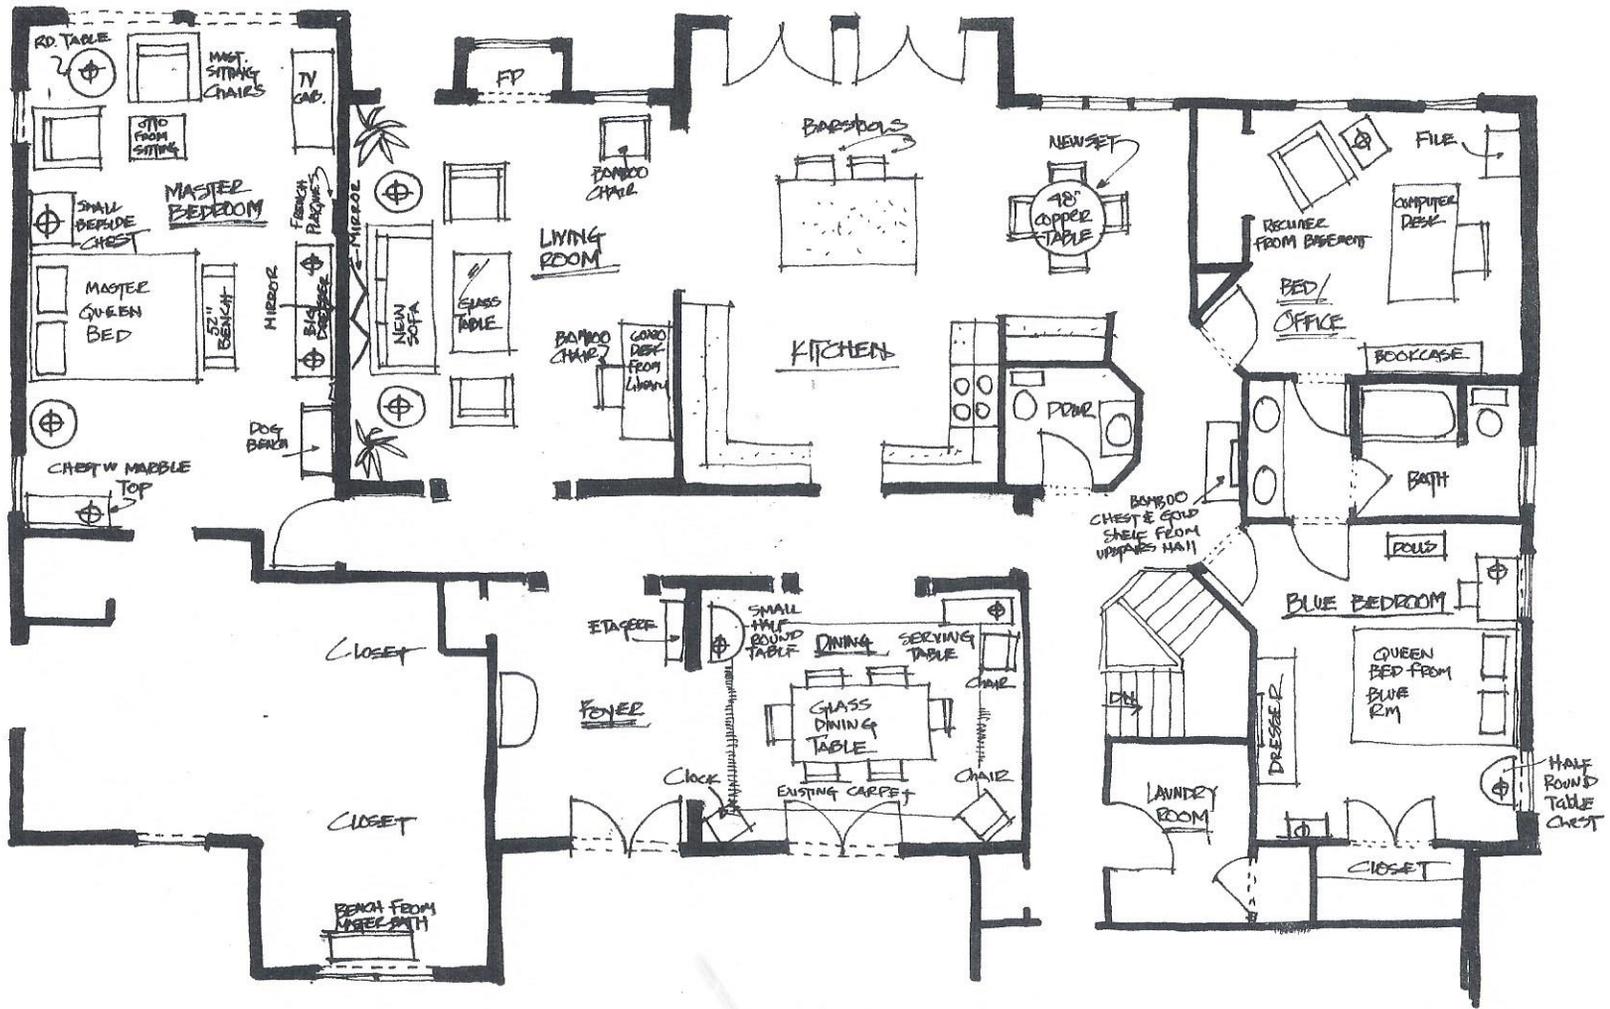

FIRST FLOOR FURNITURE

SCALE: 1/4" = 10'	APPROVED BY: Cindy L. Beyer Design	DRAWN BY: CAB
DATE: 5/2/11	11571 Lake Newport Rd. Raston VA 20194 (703) 683-0510 Fax (703) 688-0166 Cell (703) 407-4402 ccsavage@aol.com	USED
		AWING NUMBER

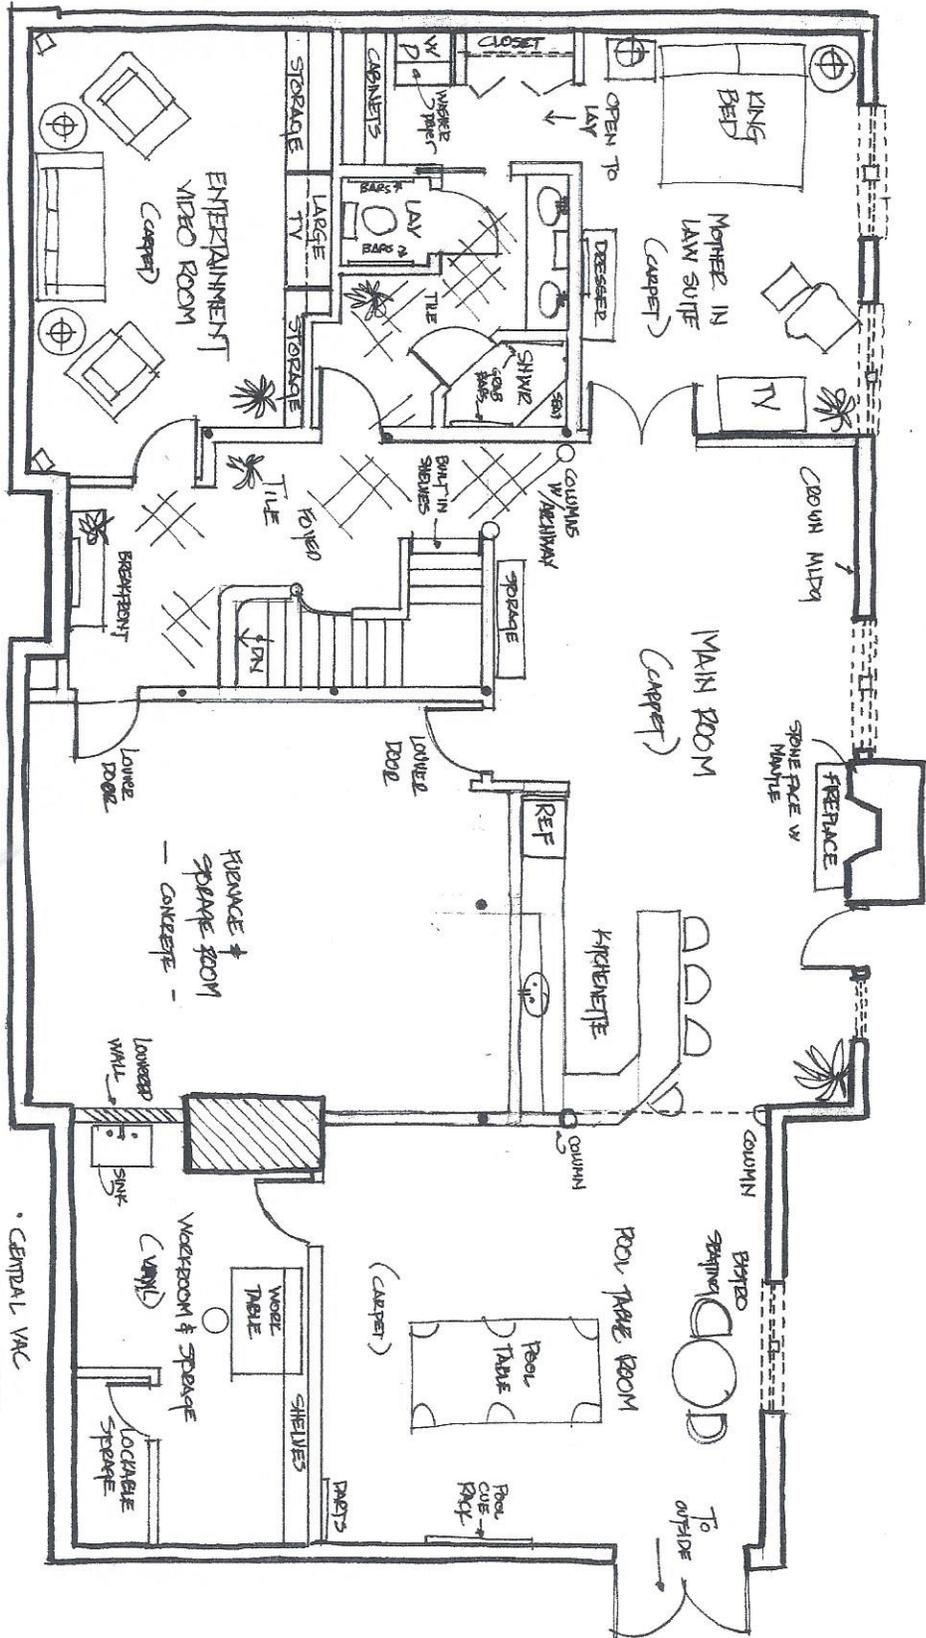

Notes

- ENTERTAINMENT ROOM TO BE SOUNDPROOFED OVER STUDS BOTH WALL & CEILING W/ WIRING FOR SURROUND SOUND
- ALL SINGLE INTERIOR DOORS TO BE 36" W - BARBER FREE
- BATHROOM TO BE BARBER FREE DESIGN
- KITCHENETTE - TO BE OPEN FIT AROUND DUTCH
- MAIN ROOM & POOL TABLE ROOM W/ WIRING FOR SEPARATE SOUND SYSTEM
- STAIRCASE W/D IN CLOSET
- SHOWER - WALK IN TYPE - NO LIP
- TILE WHERE INDICATED (COM) - QUE AIRDROUNCE
- CARPET WHERE INDICATED
- VINYL TILE - WORKROOM

- CHECK FINISH C/D HEIGHT IN POOL TABLE AREA
- CURVE STAIRWAY TO MATCH UPSPACES - USE STAIRS
- FIREPLACE FACE - STONE
- BUILD MANTLE TO CURT STRECS
- W/ RFL CROWN MOLD AS UPDATES IN ENT'S MAIN ROOM & POOL ROOM
- CROWNERS - TO BE BEPERMANO
- ALL LIGHTING ON DIMMERS - BEGETED C/D / EXCEPT WHERE INDICATED
- W/ WOOD CAB LIGHTING IN KITCHEN


- CENTRAL VAC
- SECURITY SYSTEM
- D/S & CABLE WIRING

ADAMS BASEMENT # 3

SCALE	1" = 10'
DATE	11/26/01
DESIGNER	CLB
REVISION	01/22/01
THIRD SHEET	

Cindy L. Beyer Design
 11571 Lake Newport Road
 Reston, Virginia 20194

Part of Floor Plan

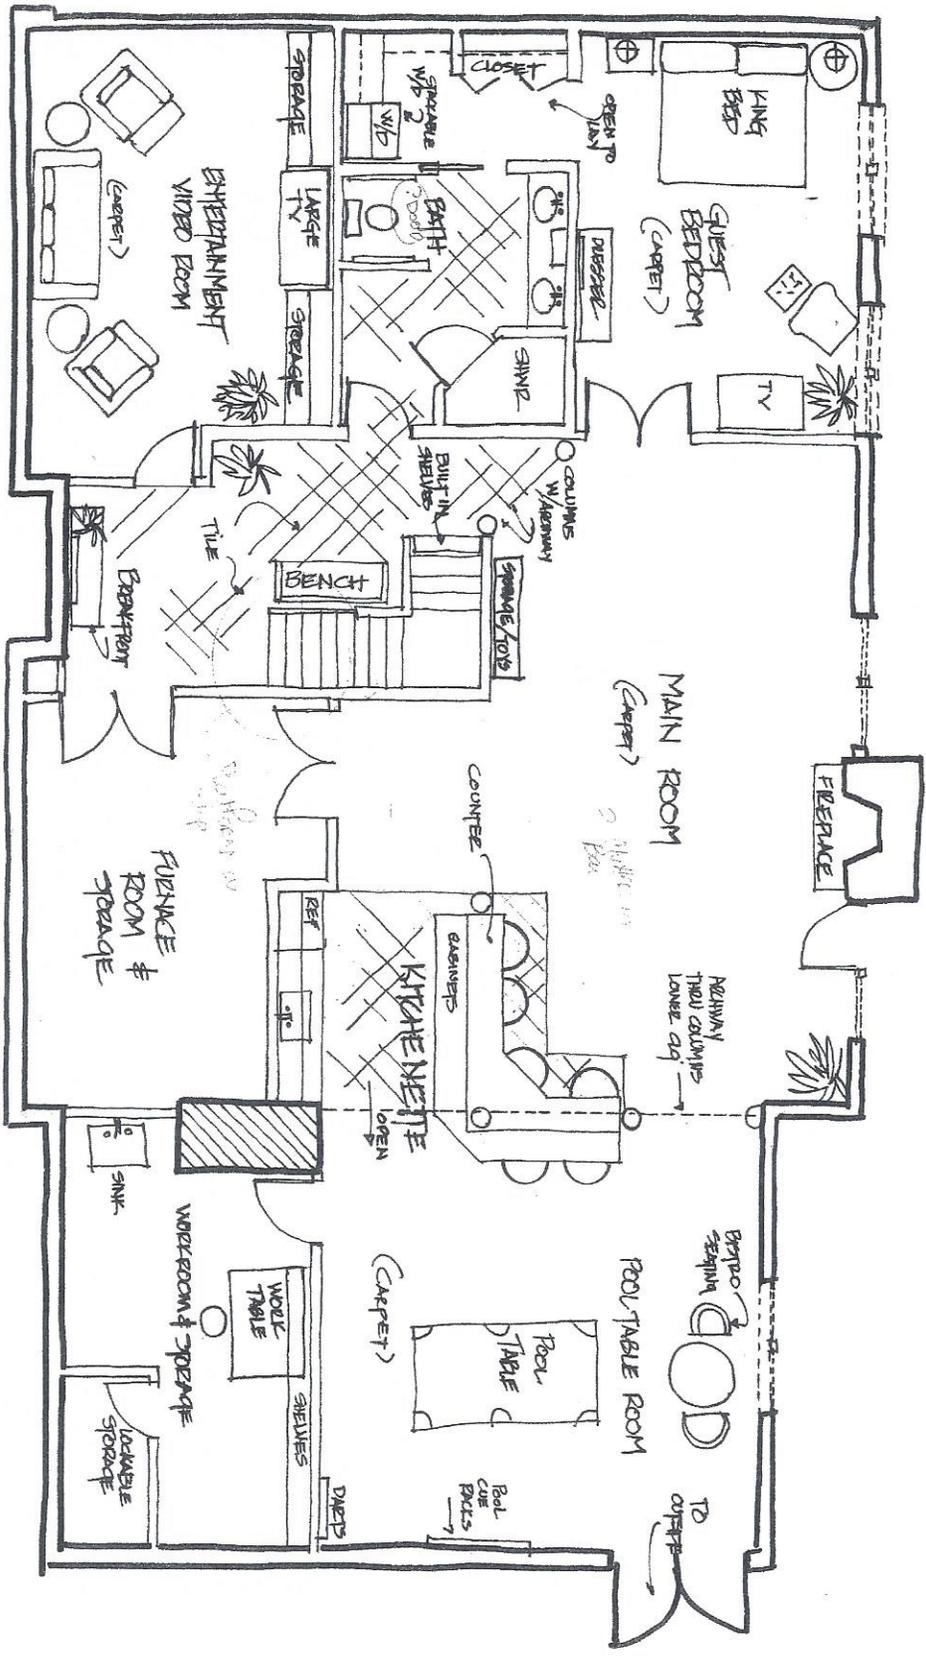


- ENTERTAINMENT ROOM TO BE SOUNDPROOFED OVER STOPS Bath Walls & CLQ & WIRED SOUNDPROOF STUDS
- ALL SINGLE INTERIOR DOORS TO BE 3/4" BATHROOM ENLARGED FREE DESIGN - WALK HUNG VANITY
- POOL TABLE ROOM OPEN TO KITCHENETTE & MAIN AREA COLUMNS TO REMAIN SCHEDULED OLD HEIGHT PROP
- MAIN ROOM / POOL TABLE WIRED FOR SEPARATE SOUND SYSTEM
- STACKABLE WHEELS / FURNITURE IN CLOSET OF GUEST ROOM
- WALK IN CLOSET SHOWN - NO UP IN BATH
- CARPET WHERE INDICATED - T&D

ADAMS BASEMENT

Cheryl L. Beyer Design
 11571 Lake Newport Road
 Reston, Virginia 20194
 (703) 398-0510 or (703) 688-0116

SCALE	1/4" = 1'-0"	APPROVED BY	
DATE	10/10/01	DESIGNED BY	CLB
Floor Sketch		DRAWING NUMBER	# 1



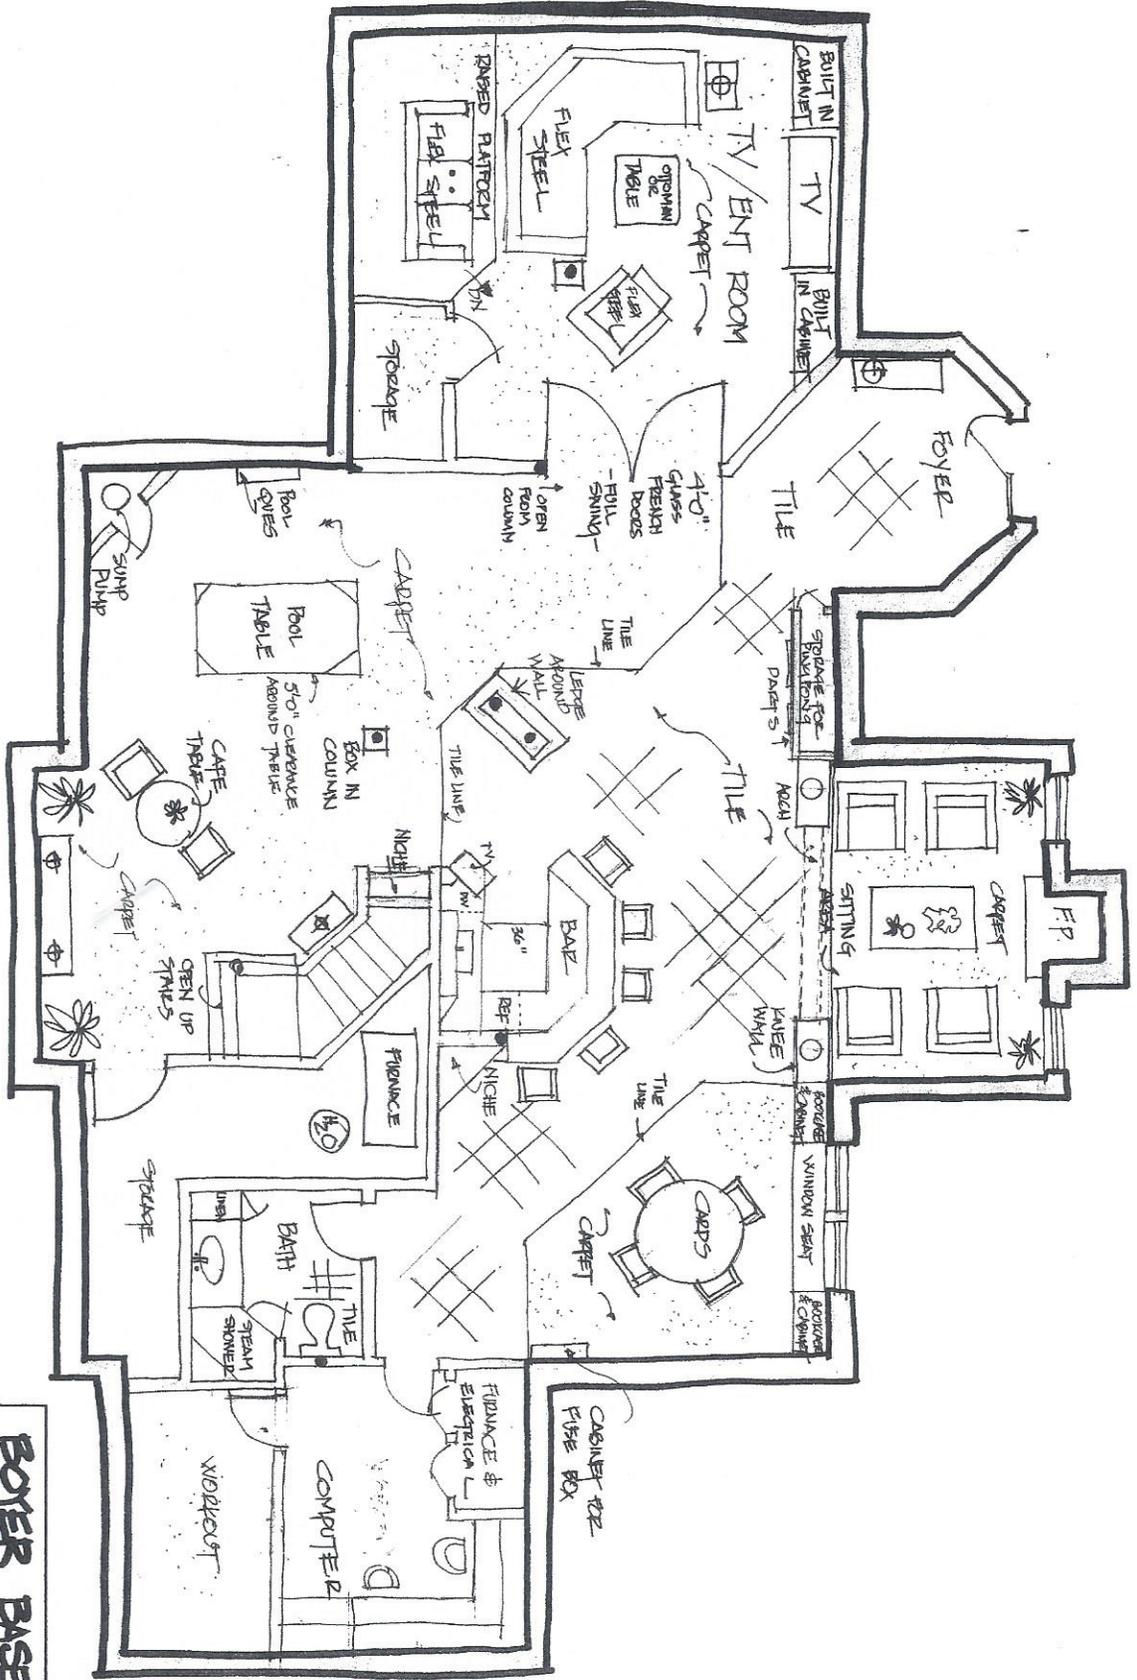

Cindy L. Boyer Design
 11071 Lake Newport, Road
 Reston, Virginia 20194
 (703) 898-0010

BOYER BASEMENT	
SCALE: 1/4" = 1'-0"	DATE: 10-8-02
PROJECT: 10-8-02	DESIGNER: CLB
CLIENT: # 3	DATE: 10-8-02
DRAWING NUMBER	